



CAPITAL TOWER

CARDIFF

NEWLY REFURBISHED | CONTEMPORARY OFFICES | UNRIVALLED VIEWS

CAPITAL TOWER

A CARDIFF ICON ... TRANSFORMED



THE NEW FACE OF CAPITAL TOWER

Capital Tower has undergone a multi million pound refurbishment and now provides a high quality reception and contemporary office space available on flexible or conventional lease terms with spectacular views across Cardiff.



NEW HEATING AND COOLING (REFURBISHED FLOORS)



24-HOUR MANNED SECURITY



REFURBISHED LOBBIES



5 NEW HIGH SPEED 18 PERSON LIFTS



MEETING ROOMS FOR HIRE



CONCIERGE/RECEPTION




EXCELLENT ON-SITE PARKING AVAILABLE



ON-SITE COFFEE SHOP



BUSINESS CENTRE

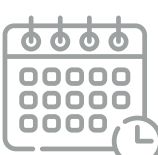


FLEXIBLE LEASES TO SUIT

AT THE HEART OF CARDIFF


Situated in the heart of the city centre, Capital Tower is within easy reach of all of the city centre's retail and leisure amenities, with St David's Shopping Centre and bustling Victorian arcades close by.

The Hilton and Park Plaza Hotels, a variety of restaurants, bars, coffee shops, the New Theatre and the Principality Stadium are all nearby.


Forming part of the office core, the building is less than 10 minutes walk from Cardiff Central Station, 5 minutes from Queen Street Railway Station and Greyfriars Road is a key stop on the city centre bus network.

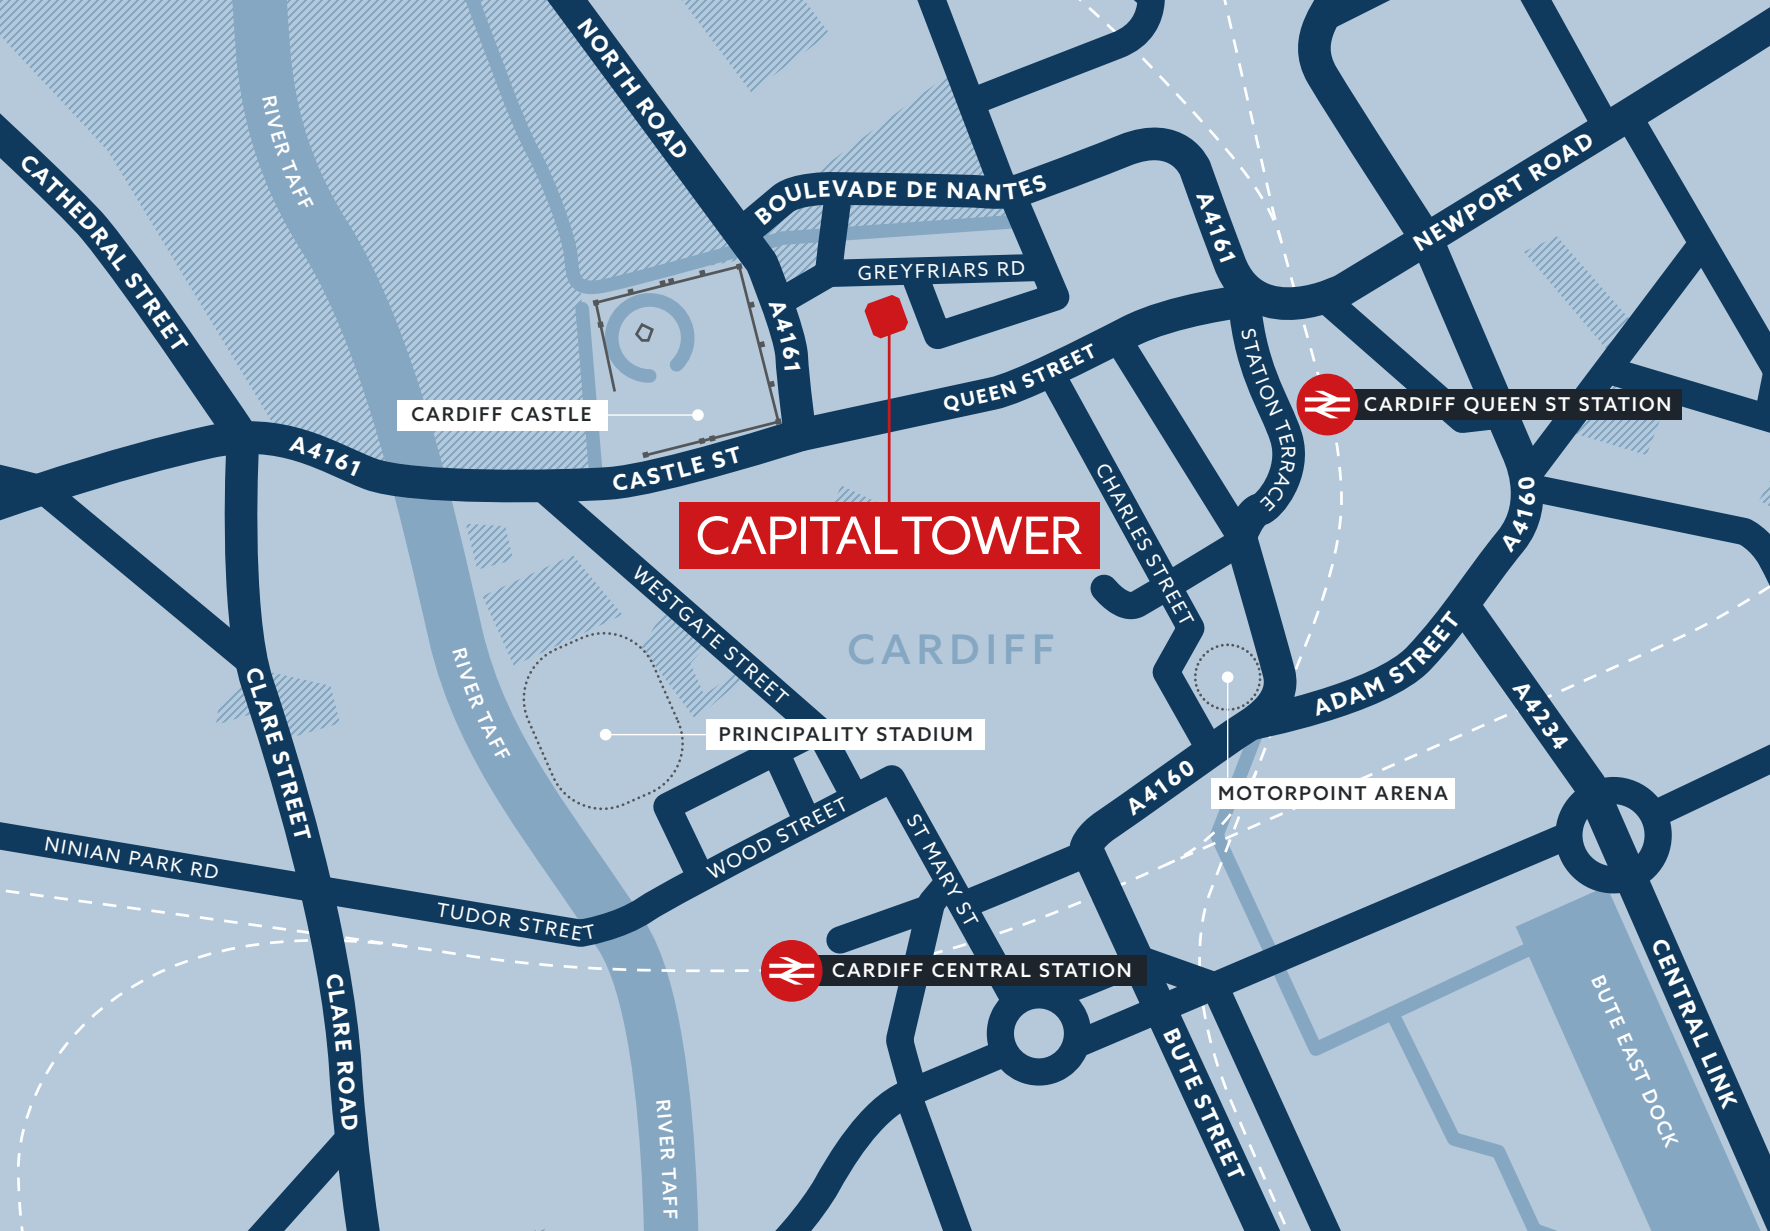

CARDIFF FACTS



THREE UNIVERSITIES
based in Cardiff




CARDIFF IS ONE OF THE MOST CONNECTED UK CITIES 98.43% of homes and businesses have access to superfast broadband
SOURCE: THINK BROADBAND



Cardiff is the **CLOSEST CAPITAL CITY TO LONDON**



57% OF THE WORKFORCE IN CARDIFF is qualified to degree level (NVQ4+)




1.6M PEOPLE within a 45 minute commute of Cardiff



Cardiff to London in **105 MINUTES**
SOURCE: GWR



THE SPECIFICATION INCLUDES



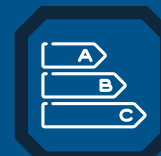
NEW
COMFORT
COOLINGSEPARATE
MALE AND
FEMALE WC'SLED
LIGHTINGSUSPENDED
CEILINGS
(IN PART)EXPOSED
SOFFITS
(IN PART)EPC - RATING
OF D98REFURBISHED
LOBBIES

DATA READY

OFFICE SPACE REDEFINED

The multi million pound refurbishment has transformed the offices, providing contemporary spaces fit for the modern business occupier.

Floors of 5,500 sq ft can provide suites from 2,000 sq ft upwards and with a Business Centre capable of instant agreements, Capital Tower has the right environment and the flexibility to allow your business to grow.

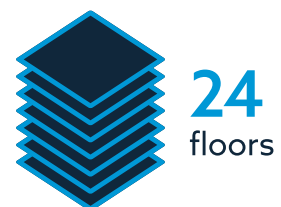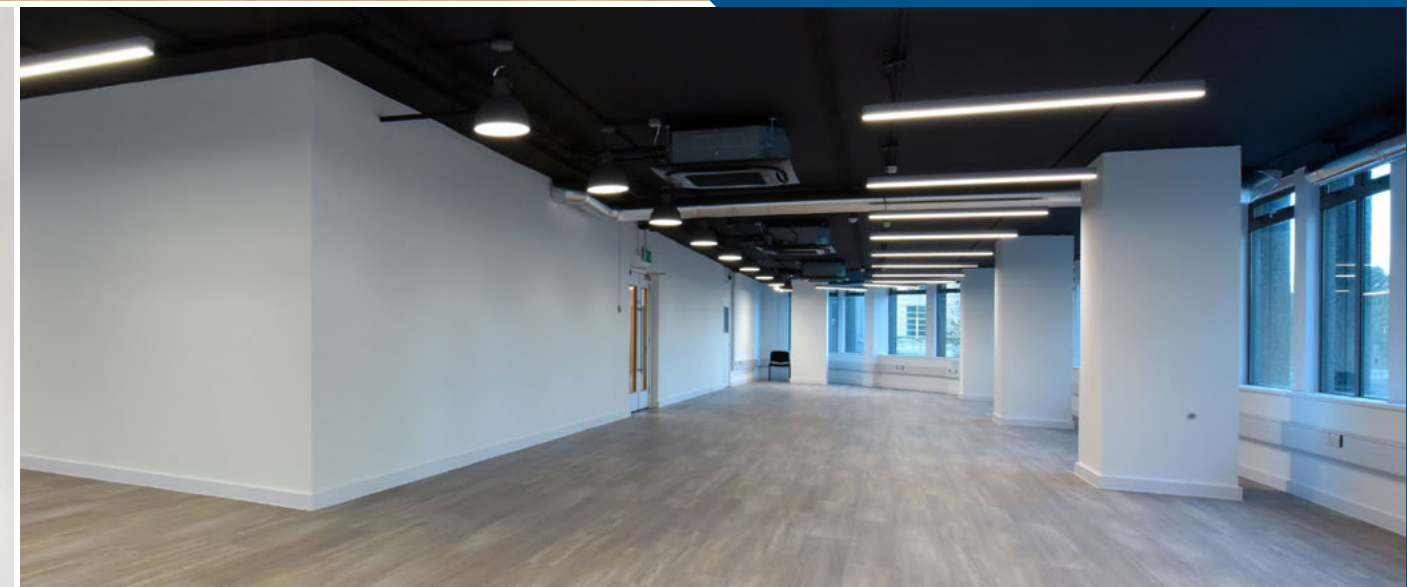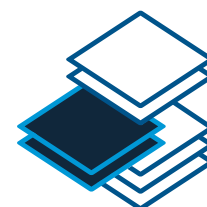24
floorsSubdivision from
2,000 sq ftIndividual floors of
5,500 sq ft**Contiguous**
floors available**Flexible**
space 2 - 100 people



TERMS



The offices are available on new effective FRI leases via a building service charge for a term to be agreed. Further details on application to the joint agents. All-inclusive license agreements are also available via the business centre.

EXCELLENT ON-SITE PARKING AVAILABLE

Secure on site car parking is provided within the building based on 1:1,000 sq ft. There are several public car parks within close proximity providing additional parking options for occupiers.



TYPICAL FLOOR PLAN

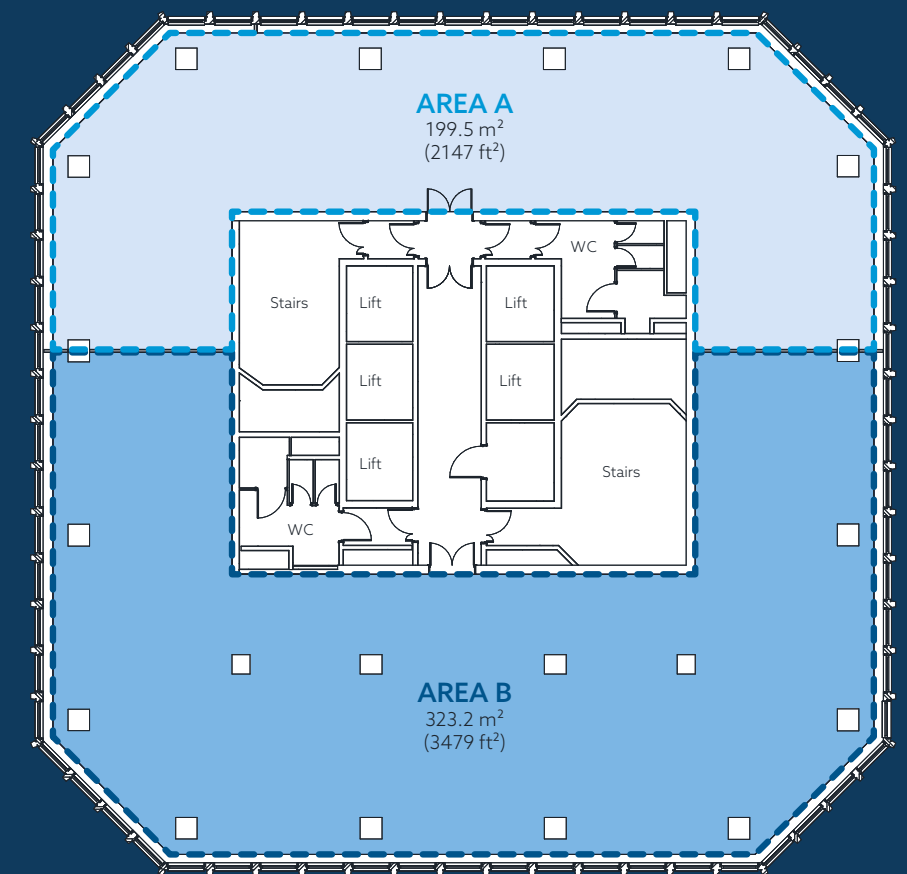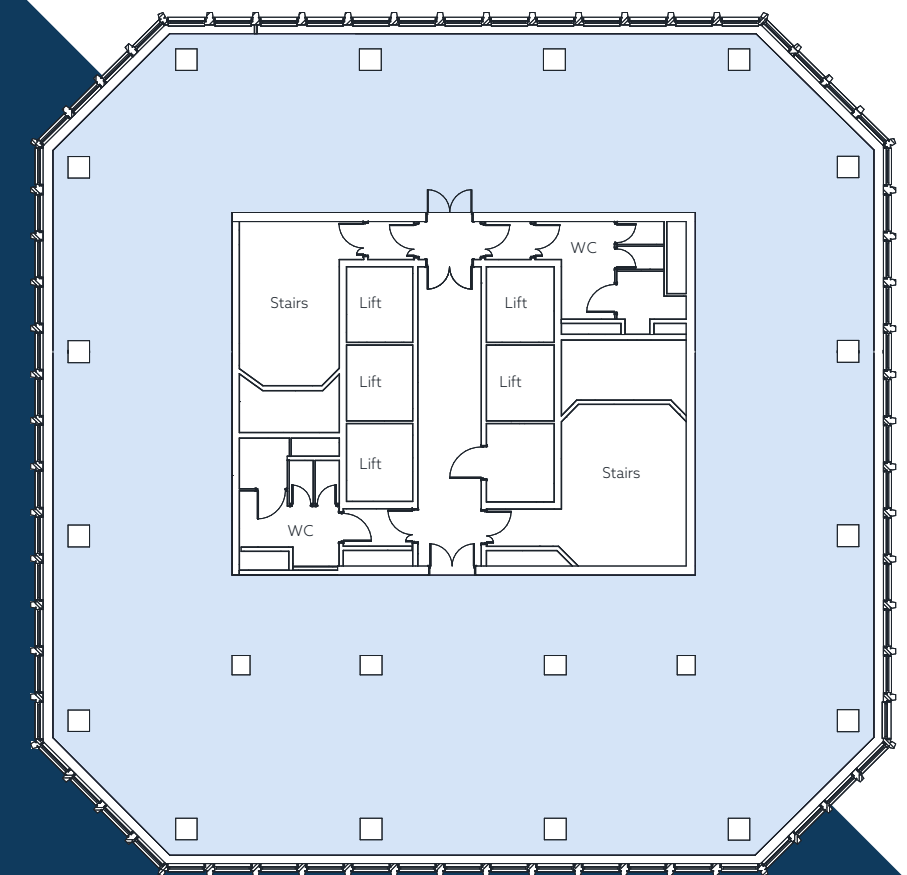

TYPICAL SUBDIVISION

Net internal floor areas are subject to measurement in accordance with RICS Code of Measuring Practice 6th Edition



CARDIFF KEY

- | | |
|----------------------------------|----------------------------------|
| 1 THE CAPITOL CENTRE | 8 ST DAVID'S HALL |
| 2 NEW THEATRE | 9 CARDIFF CENTRAL STATION |
| 3 PARK PLAZA HOTEL | 10 CARDIFF QUEEN STREET STATION |
| 4 HILTON HOTEL | 11 NATIONAL MUSEUM |
| 5 CARDIFF CASTLE | 12 CITY HALL |
| 6 QUEEN STREET SHOPPING PRECINCT | 13 CIVIC CENTRE |
| 7 ST DAVID'S SHOPPING CENTRE | 14 BUTE PARK |





THE BEST OFFICE VIEWS IN THE CITY

SOUTH VIEW



NORTH VIEW



WEST VIEW

THE SKY'S THE LIMIT

Capital Tower is Cardiff's tallest office building and dominates the city's skyline, providing impressive views across the city and beyond.

FIND YOURSELF IN GREAT COMPANY

EXISTING OCCUPIERS INCLUDE:



NEARBY OCCUPIERS INCLUDE:





CAPITAL TOWER BUSINESS CENTRE

Smaller and shorter term office requirements can be accommodated in Capital Tower Business Centre offering serviced offices suites and shared offices ready for immediate occupation.

With a flexible offer to suit requirements from 2 to 100 people and options to expand in the future, at Capital Tower your office can grow with your business.

Simple agreements can be signed on the spot for whatever term meets your requirements, be it several months, one year or more.

CAPITAL TOWER BUSINESS CENTRE ENQUIRIES:

02920 100 660

AVAILABLE IMMEDIATELY

INTERNET PACKAGES
available for all occupiers

FULLY INCLUSIVE MONTHLY CHARGE
includes furniture, telephony and high speed internet connection to every desk

SERVICED OFFICE SUITES
for 2-100 people

OFFICES SUITES ARE FURNISHED
and technology enabled

CONFERENCE FACILITIES
and meeting rooms available

VIRTUAL OFFICE
packages available

SHARED OFFICES
offices for those who prefer a vibrant working environment

FURTHER INFORMATION

To arrange your visit, or to find out more information please contact the letting agents.

029 2037 8921

JOHN JAMES
john.james@fletchermorgan.co.uk

RHYS KNIGHT
rhys.knight@fletchermorgan.co.uk

029 2049 2492
KnightFrank.co.uk

MARK SUTTON
mark.sutton@knightfrank.com

TOM EDDOLLS
tom.eddolls@knightfrank.com

www.capitaltowercardiff.co.uk

IMPORTANT NOTICE (1) Particulars: These particulars are not an offer or contract, nor part of one. You should not rely on statements by Knight Frank LLP in the particulars or by word of mouth or in writing ("information") as being factually accurate about the property, its condition or its value. Neither Knight Frank LLP nor any joint agent has any authority to make any representations about the property, and accordingly any information given is entirely without responsibility on the part of the agents, seller(s) or lessor(s). (2) Photos etc: The photographs show only certain parts of the property as they appeared at the time they were taken. Areas, measurements and distances given are approximate only. (3) Regulations etc: Any reference to alterations to, or use of, any part of the property does not mean that any necessary planning, building regulations or other consent has been obtained. A buyer or lessee must find out by inspection or in other ways that these matters have been properly dealt with and that all information is correct. (4) VAT: The VAT position relating to the property may change without notice. Knight Frank LLP is a limited liability partnership registered in England with registered number OC305934. Knight Frank LLP registered office is 55 Baker Street, London, W1U 8AN, where you may look at a list of members' names. February 2020. Designed and produced by Creativeworld. T: 01282 858200. Photography 04/18-12/19 Brochure 02/20



TRINOVA REAL ESTATE